



## KENYA URBAN ROADS AUTHORITY

*Efficient and safe urban roads*

**Barabara Plaza JKIA** Tel: 254-020-8013844  
Email: info@kura.go.ke Web: www.kura.go.ke  
P.O. Box 41727-00100, GPO, NAIROBI

Ref. No. KURA/EO/SCM/3/Vol.25 (101)


Date: 26<sup>th</sup> March, 2020

To All Bidders


**RE: CLARIFICATION ON TENDER NO: KURA/RMLF/207/2019-2020 FOR  
SUPPLY AND INSTALLATION OF ROAD BOUNDARY MARKER POSTS ON SELECTED  
ROADS WITHIN NAIROBI**

A clarification has been sought on the issues mentioned below:

No.	Question	Clarification
1	How do we access the drawings for the boundary marker posts?	The drawings are attached to this clarification.

  
Saadia Adan H. Khalif  
Deputy Director (SCM)  
**FOR: DIRECTOR GENERAL**

# KURA BOUNDARY MARKER POST DETAILS

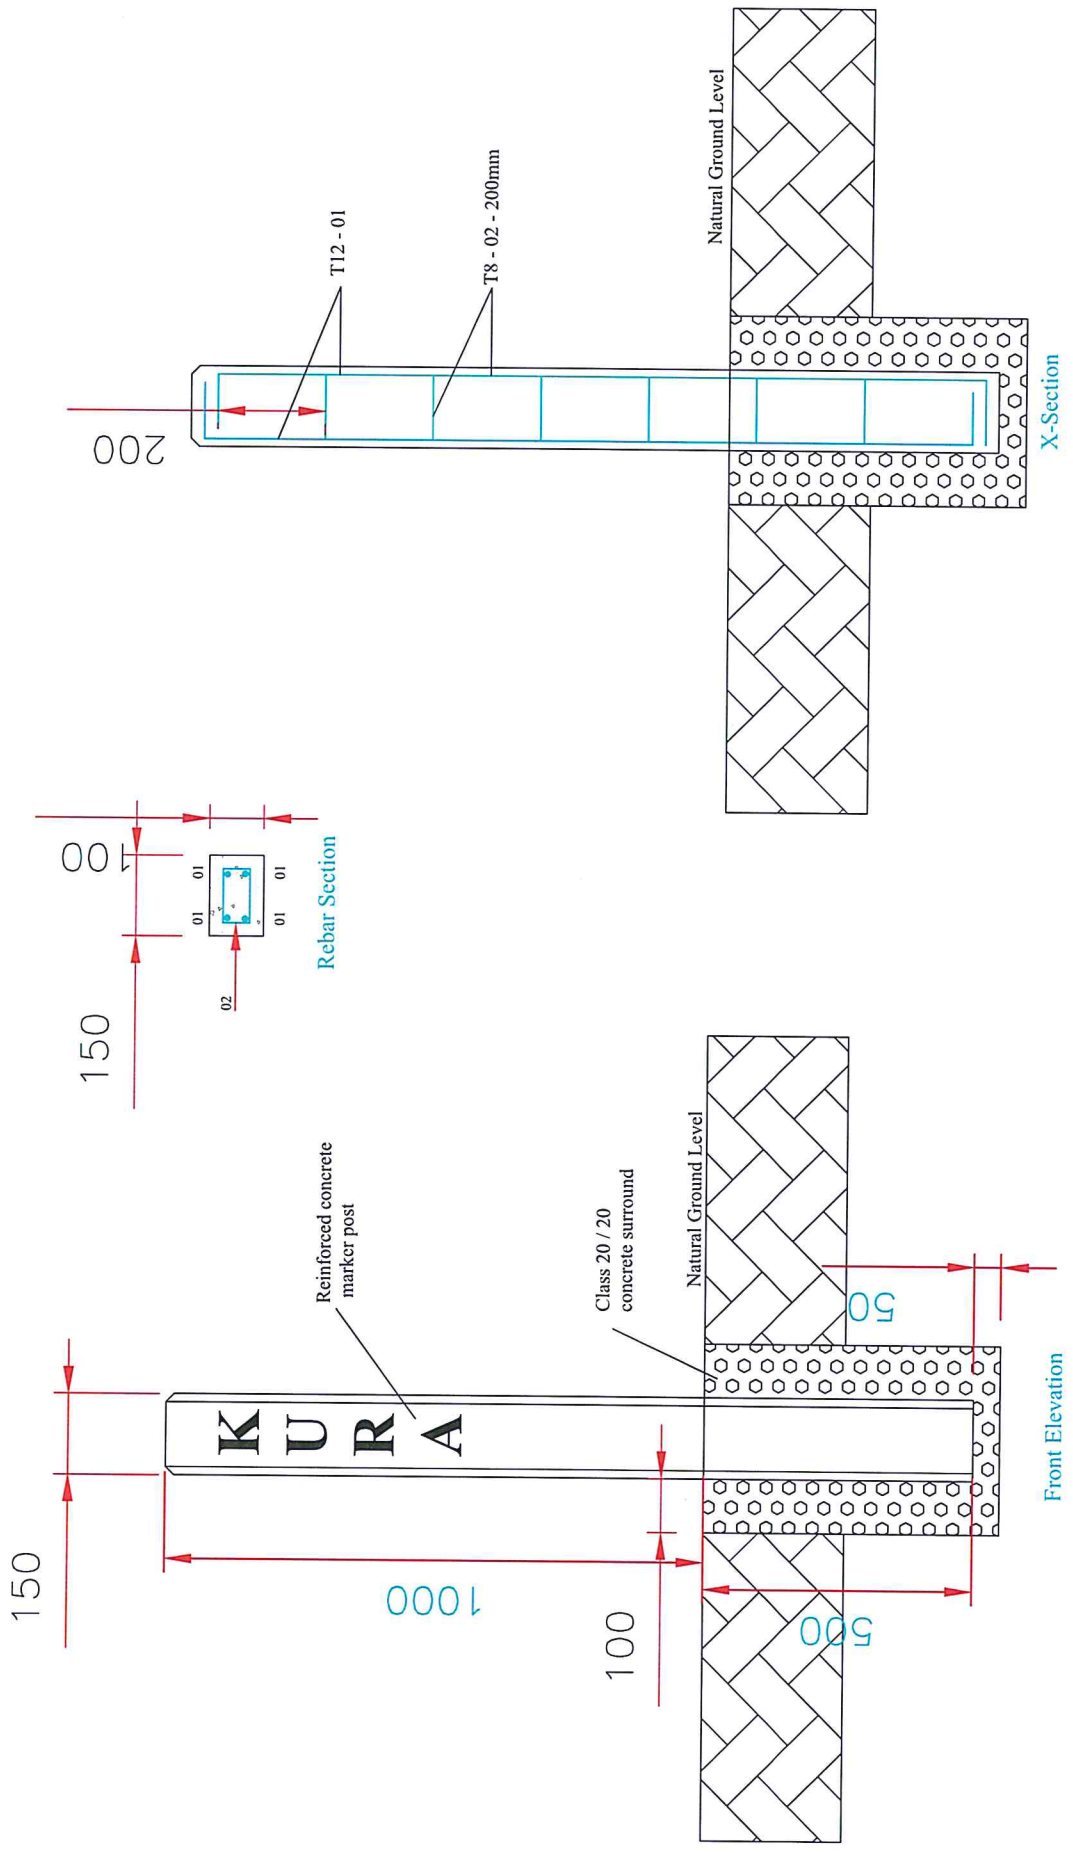

	 KENYA URBAN ROADS AUTHORITY NAIROBI	DIRECTOR (URBAN ROADS PLANNING AND DESIGN) DEPUTY DIRECTOR (SURVEY)	DATE : MAY 2019 DWG NO : KURASUR01 SHEET:								
REVISIONS <table border="1" style="width: 100%; border-collapse: collapse;"> <thead> <tr> <th>NO.</th> <th>DATE</th> <th>DESCRIPTION</th> <th>DATE</th> </tr> </thead> <tbody> <tr> <td> </td> <td> </td> <td> </td> <td> </td> </tr> </tbody> </table>		NO.	DATE	DESCRIPTION	DATE					TYPICAL DRAWING FOR ROAD BOUNDARY MARKER POST	
NO.	DATE	DESCRIPTION	DATE								